


**NOTE:**

- 1. PLANS ARE CONCEPTUAL AND ARE INTENDED FOR PLANNING AND BUDGETING PURPOSES ONLY. NOT FOR CONSTRUCTION.
- 2. BASE MAPPING FROM 2010 AERIAL IMAGERY OBTAINED FROM GRANIT

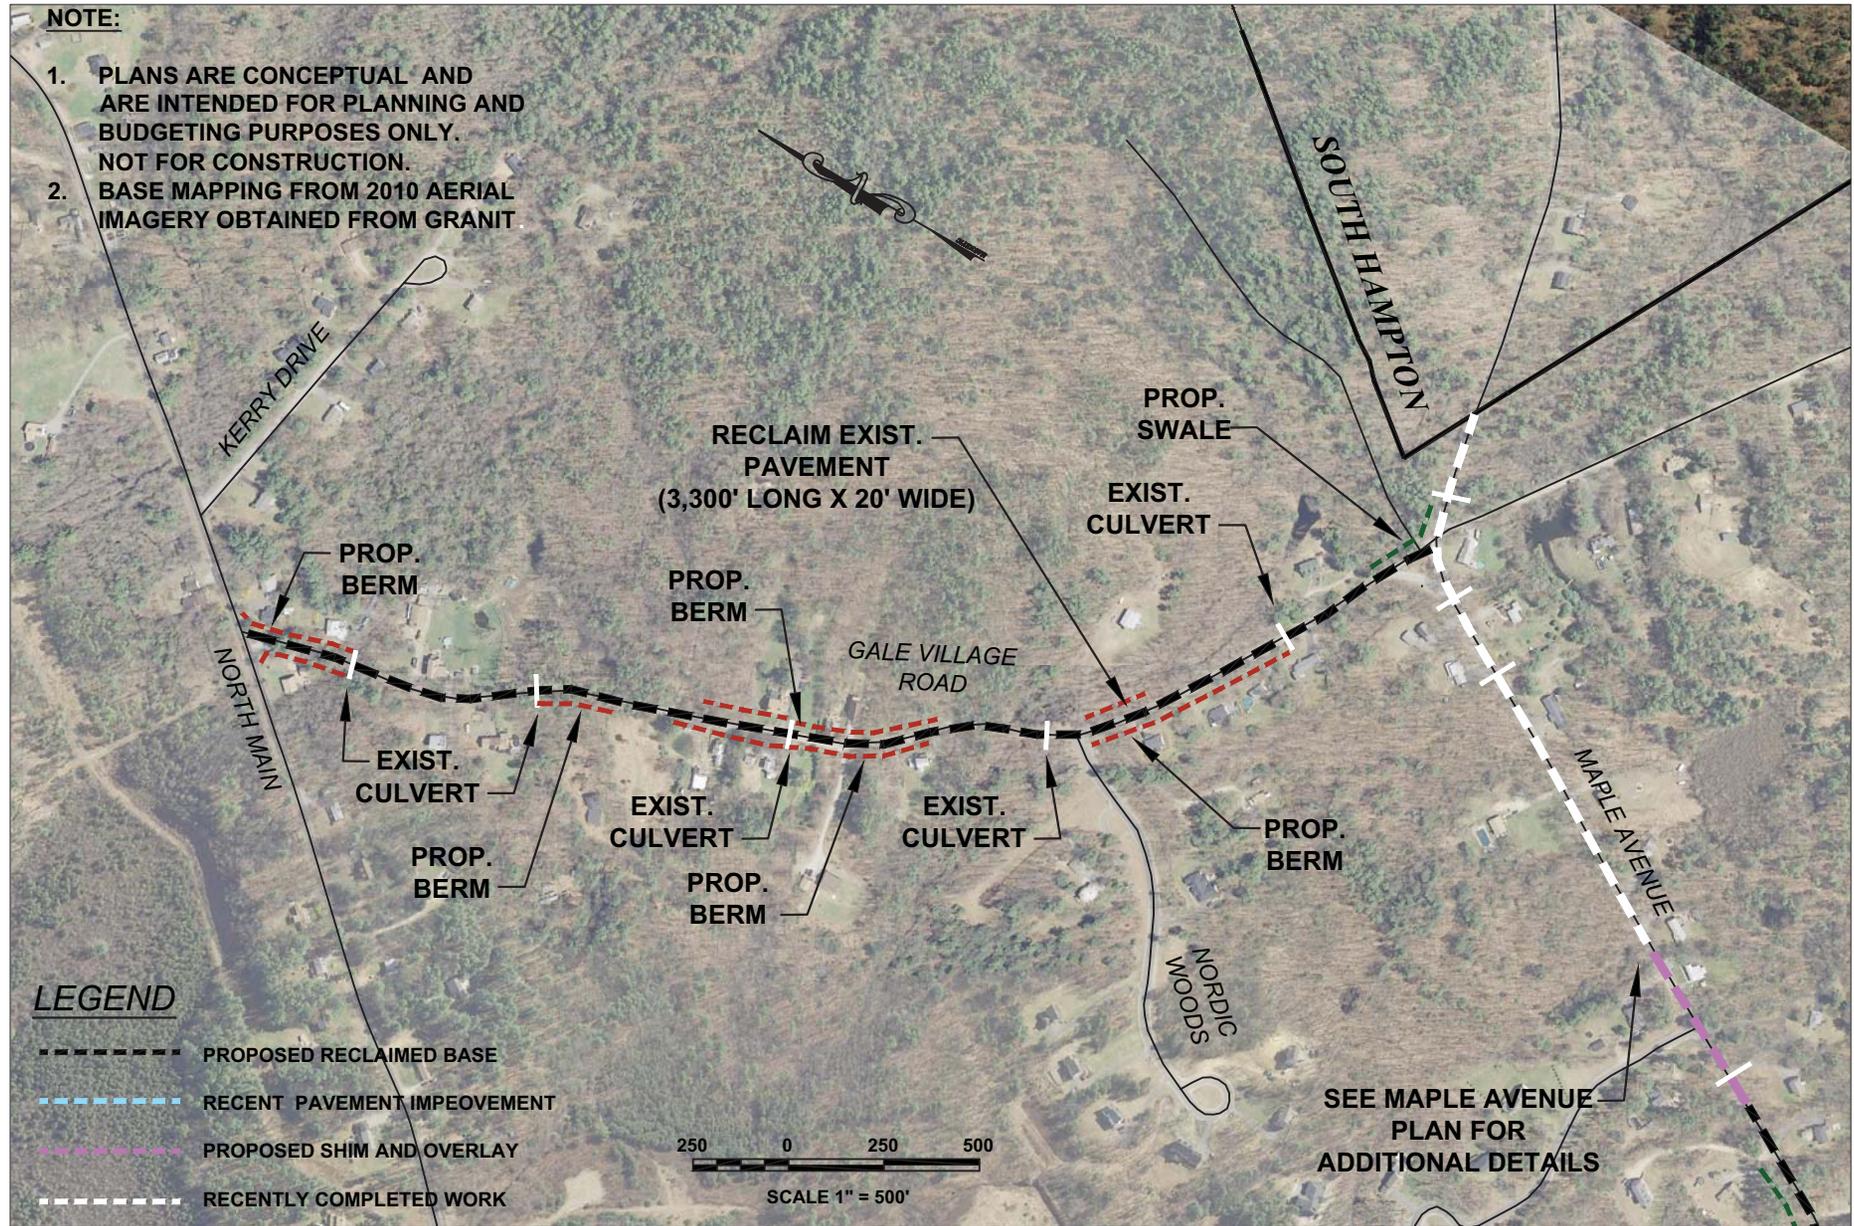

**KVP artners LLC**

P.O. Box 432, New Boston, NH 03070

**ROADWAY CONDITION EVALUATION**

NEWTON, NH

FEBRUARY 2014

**GALE VILLAGE ROAD**

**PLAN 1 OF 1**